
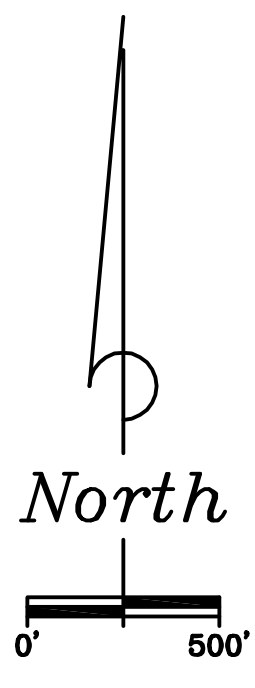


OURAY BASE MAP

City of Ouray Colorado July 2013

POINT #	DESCRIPTION	LATITUDE	LONGITUDE	ELEVATION (NGVD-29)
1	NSG-S434 3 1/4" Brass Cap	38°01'00.14178" N	107°40'03.60653"W	8110.35'
2	OURAY EAST Steel Pin	38°01'05.00940" N	107°40'01.24660" W	8067.21'
3	OURAY WEST 2" Brass Cap	38°01'02.66293" N	107°40'25.04624" W	7985.17'
4	X4-MS143 BLM Std Monument	38°02'02.87760" N	107°40'34.42381" W	7647.57'
5	NORTH CAP 1 1/2" Cap-LS10738	38°02'35.95959" N	107°40'59.14180" W	7594.67'
6	BC 1/4 S13-24 BLM Brass Cap	38°03'24.53725" N	107°41'17.30333" W	7793.93'

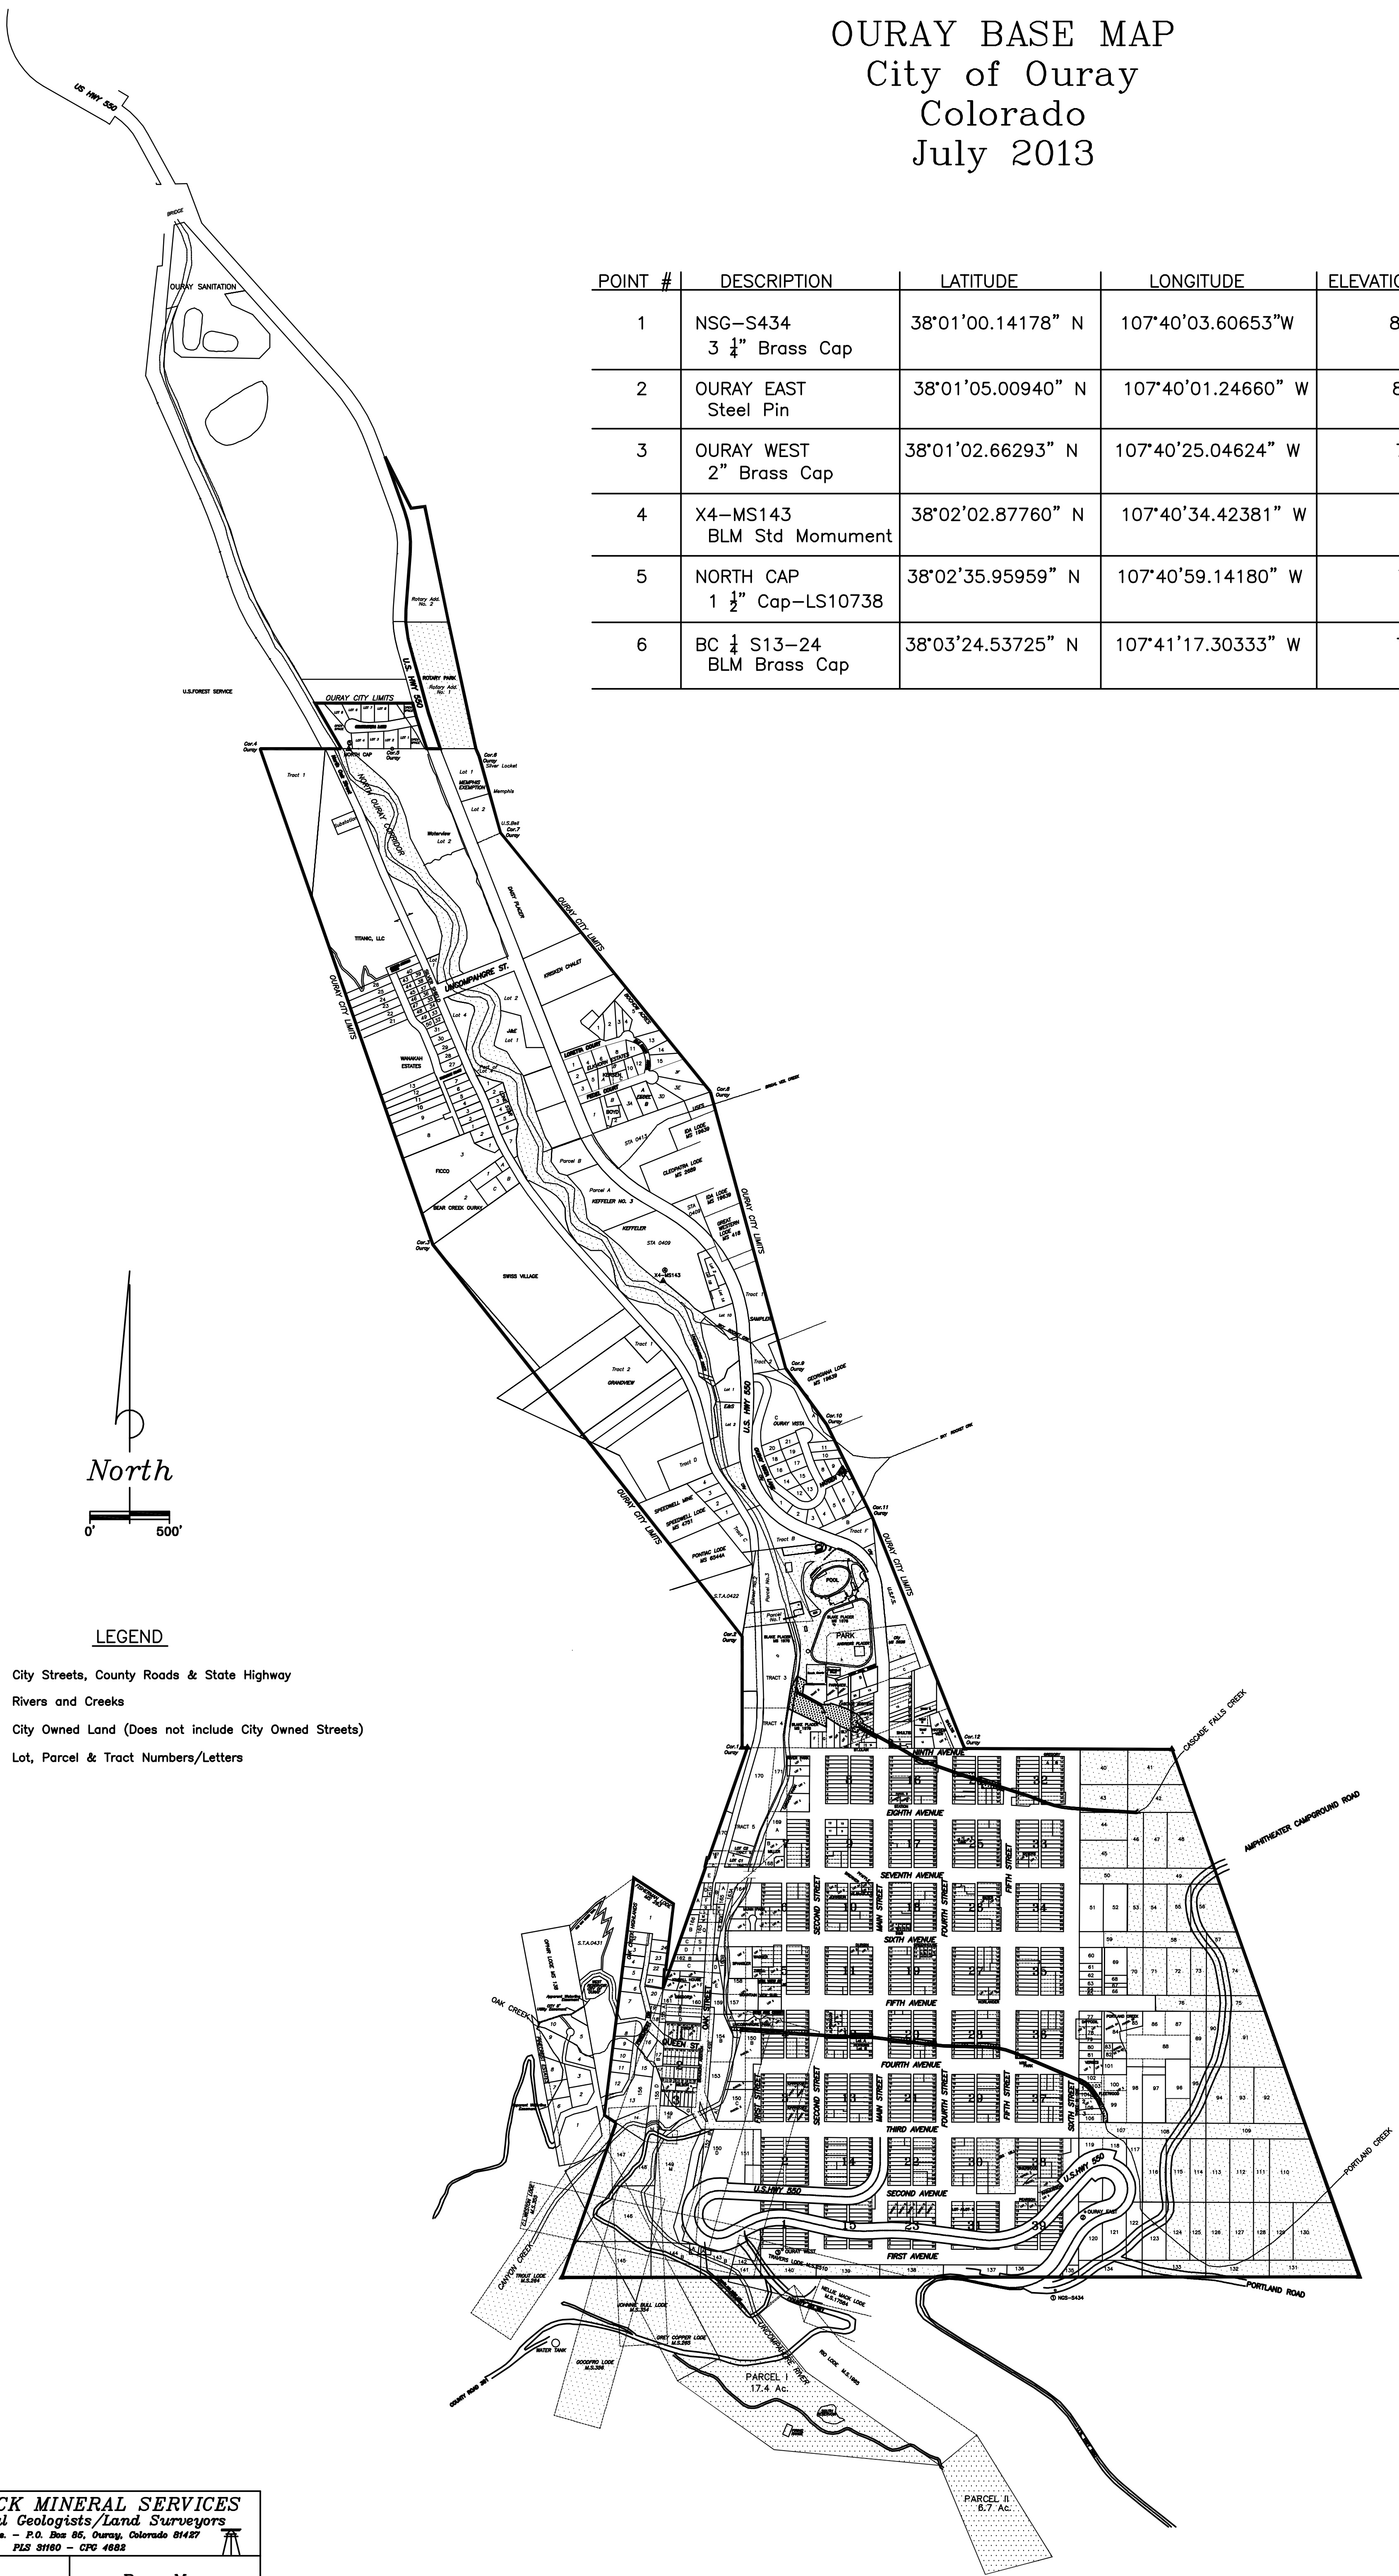

LEGEND

- City Streets, County Roads & State Highway
- Rivers and Creeks
- City Owned Land (Does not include City Owned Streets)
- Lot, Parcel & Tract Numbers/Letters